



Office of the City Manager

INFORMATION CALENDAR
November 14, 2023

To: Honorable Mayor and Members of the City Council
From: Dee Williams-Ridley, City Manager
Submitted by: Jordan Klein, Director, Planning and Development Department
Subject: LPO NOD: 60 Panoramic Way, #LMIN2023-0001

INTRODUCTION

The attached Notice of Decision (NOD) for the Landmarks Designation is presented to the Mayor and City Council pursuant to Berkeley Municipal Code/Landmarks Preservation Ordinance (BMC/LPO) Section 3.24.160, which requires that “a copy of the Notice of Decision shall be filed with the City Clerk and the City Clerk shall present said copy to the City Council at its next regular meeting.”

CURRENT SITUATION AND ITS EFFECTS

The Landmark Preservation Commission (LPO/Commission) has designated the subject property as a City Landmark. This action is subject to a 15-day appeal period that began on October 31, 2023, after being postponed from August 29, 2023.

BACKGROUND

BMC/LPO Section 3.24.190 allows the Council to review any action of the Commission in granting or denying Landmark, Structure of Merit or Historic District status. In order for Council to review the decision on its merits, Council must appeal the NOD. To do so, a Councilmember must move this Information Item to Action and then move to “certify” the decision. Such action must be taken within 15 days from the mailing of the NOD or by November 14, 2023. Such certification to Council shall stay all proceedings in the same manner as the filing of an appeal.

If the Council chooses to appeal the action of the Commission, then a public hearing will be set within 25 days pursuant to BMC/LPO Section 3.24.300. The Council must then rule on the designation within 30 days from the date that the public hearing is opened or the decision of the Commission is automatically deemed affirmed.

Unless the Council wishes to review the determination of the Commission and make its own decision, the attached NOD is deemed received and filed.

At their meeting on September 12, 2023, City Council received an Information Report citing this LPC decision and announcing the conclusion of the 15-day appeal period.

However, staff postponed the appeal period to commence on October 31, 2023 in order to correct a clerical oversight in the distribution of the public notices.

ENVIRONMENTAL SUSTAINABILITY & CLIMATE IMPACTS

Landmark designation provides opportunities for the adaptive re-use and rehabilitation of historic resources within the City. The rehabilitation of these resources, rather than their removal, achieves construction and demolition waste diversion, and promotes investment in existing urban centers.

POSSIBLE FUTURE ACTION

The Council may choose to certify or appeal the decision to grant designation status, setting the matter for public hearing at a future date.

FISCAL IMPACTS OF POSSIBLE FUTURE ACTION

There are no known fiscal impacts associated with this designation action.

CONTACT PERSON

Reina Kapadia, AICP, Senior Planner, Planning and Development Department, 510-981-7410

Attachments:

1: Notice of Decision – 60 Panoramic Way, #LMIN2023-0001



L A N D M A R K S
P R E S E R V A T I O N
C O M M I S S I O N

N o t i c e o f D e c i s i o n

DATE OF BOARD DECISION: June 1, 2023
DATE NOTICE MAILED: ~~August 28, 2023~~ October 30, 2023
APPEAL PERIOD EXPIRATION: ~~September 12, 2023~~ November 14, 2023
EFFECTIVE DATE OF PERMIT (Barring Appeal or Certification): ~~September 13, 2023~~ November 15, 2023¹

60 Panoramic Way – William J. Moore House

Landmark application #LMIN2023-0001 for the consideration of City Landmark or Structure of Merit designation status for a residential building constructed in 1913 that is a Contributing Property to the Panoramic Hill National Register Historic District – APN 55-1853-15

The Landmarks Preservation Commission of the City of Berkeley, after conducting a public hearing, **APPROVED** the following request:

- **Structure of Merit designation**

APPLICANT: Jordan Kanarek and Gabrielle Goldstein
60 Panoramic Way
Berkeley, CA 94704

ZONING DISTRICT: Environmental Safety-Residential (ES-R)

¹ Pursuant to BMC Chapter 3.24, the City Council may “certify” any decision of the LPC for review, which has the same effect as an appeal. In most cases, the Council must certify the LPC decision during the 14-day appeal period. However, pursuant to BMC Section 1.04.070, if any portion of the appeal period falls within a Council recess, the deadline for Council certification is suspended until the first Council meeting after the recess, plus the number of days of the appeal period that occurred during the recess, minus one day. If there is no appeal or certification, the Use Permit becomes effective the day after the certification deadline has passed.

LANDMARKS PRESERVATION COMMISSION
NOTICE OF DECISION
#LMIN2023-0001
60 Panoramic Way
October 30, 2023
Page 2 of 5

ENVIRONMENTAL REVIEW STATUS: Categorically exempt under the California Environmental Quality Act Guidelines, Section 15061(b)(3).

LANDMARKS PRESERVATION COMMISSION
NOTICE OF DECISION
#LMIN2023-0001
60 Panoramic Way
October 30, 2023
Page 3 of 5

The application materials for this project is available online at:

<https://berkeleyca.gov/construction-development/land-use-development/zoning-projects> or
<https://permits.cityofberkeley.info/CitizenAccess/Default.aspx>

FINDINGS FOR FINAL ACTION AND APPLICATION ARE ATTACHED TO THIS NOTICE

COMMISSION VOTE: 8-0-0-1

YES: ADAMS, CRANDALL, ENCHILL, FINACOM, LEUSCHNER, MONTGOMERY,
SCHWARTZ, TWU

NO: NONE

ABSTAIN: NONE

ABSENT: LINVILL

TO APPEAL THIS DECISION (see Section 3.24.300 of the Berkeley Municipal Code):

To appeal a decision of the Landmarks Preservation Commission to the City Council you must:

1. Submit a letter clearly and concisely setting forth the grounds for the appeal to the City Clerk, located at 2180 Milvia Street, 1st Floor, Berkeley. The City Clerk's telephone number is (510) 981-6900.
 - a. Pursuant to BMC Section 3.24.300.A, an appeal may be taken to the City Council by the application of the owners of the property or their authorized agents, or by the application of at least fifty residents of the City aggrieved or affected by any determination of the commission made under the provisions of Chapter 3.24.
2. Submit the required fee (checks and money orders must be payable to 'City of Berkeley'):
 - a. The basic fee for persons other than the applicant is \$500. This fee may be reduced to \$100 if the appeal is signed by persons who lease or own at least 50 percent of the parcels or dwelling units within 300 feet of the project site, or at least 25 such persons (not including dependent children), whichever is less. Signatures collected per the filing requirement in BMC Section 3.24.300.A may be counted towards qualifying for the reduced fee, so long as the signers are qualified. The individual filing the appeal must clearly denote which signatures are to be counted towards qualifying for the reduced fee.

LANDMARKS PRESERVATION COMMISSION
NOTICE OF DECISION
#LMIN2023-0001
60 Panoramic Way
October 30, 2023
Page 4 of 5

- b. The fee for appeals of affordable housing projects (defined as projects which provide 50 percent or more affordable units for households earning 80% or less of Area Median Income) is \$500, which may not be reduced.
- c. The fee for all appeals by Applicants is \$2500.
3. The appeal must be received prior to 5:00 p.m. on the "APPEAL PERIOD EXPIRATION" date shown above (if the close of the appeal period falls on a weekend or holiday, then the appeal period expires the following business day).

If no appeal is received, the Structure of Merit designation will be final on the first business day following expiration of the appeal period.

NOTICE CONCERNING YOUR LEGAL RIGHTS:

If you object to this decision, the following requirements and restrictions apply:

1. If you challenge this decision in court, you may be limited to raising only those issues you or someone else raised at the public hearing described in this notice, or in written correspondence delivered to the Landmarks Preservation Commission at, or prior to, the public hearing.
2. You must appeal to the City Council within fifteen (15) days after the Notice of Decision of the action of the Landmarks Preservation Commission is mailed. It is your obligation to notify the Land Use Planning Division in writing of your desire to receive a Notice of Decision when it is completed.
3. Pursuant to Code of Civil Procedure Section 1094.6(b) and Government Code Section 65009(c)(1), no lawsuit challenging a City Council decision, as defined by Code of Civil Procedure Section 1094.6(e), regarding a use permit, variance or other permit may be filed more than ninety (90) days after the date the decision becomes final, as defined in Code of Civil Procedure Section 1094.6(b). Any lawsuit not filed within that ninety (90) day period will be barred.
4. Pursuant to Government Code Section 66020(d)(1), notice is hereby given to the applicant that the 90-day protest period for any fees, dedications, reservations, or other exactions included in any permit approval begins upon final action by the City, and that any challenge must be filed within this 90-day period.
5. If you believe that this decision or any condition attached to it denies you any reasonable economic use of the subject property, was not sufficiently related to a legitimate public purpose, was not sufficiently proportional to any impact of the project, or for any other reason constitutes a "taking" of property for public use without just compensation under the California or United States Constitutions, your appeal of this decision must include the following information:
 - A. That this belief is a basis of your appeal.
 - B. Why you believe that the decision or condition constitutes a "taking" of property as set forth above.

LANDMARKS PRESERVATION COMMISSION
NOTICE OF DECISION
#LMIN2023-0001
60 Panoramic Way
October 30, 2023
Page 5 of 5

C. All evidence and argument in support of your belief that the decision or condition constitutes a “taking” as set forth above.

If you do not do so, you will waive any legal right to claim that your property has been taken, both before the City Council and in court.

PUBLIC COMMENT:

Communications to Berkeley boards, commissions or committees are public record and will become part of the City’s electronic records, which are accessible through the City’s website. **Please note: e-mail addresses, names, addresses, and other contact information are not required, but if included in any communication to a City board, commission or committee, will become part of the public record.** If you do not want your e-mail address or any other contact information to be made public, you may deliver communications via U.S. Postal Service or in person to the secretary of the relevant board, commission or committee. If you do not want your contact information included in the public record, please do not include that information in your communication. Please contact the secretary to the relevant board, commission or committee for further information.

FURTHER INFORMATION:

Questions about the project should be directed to the project planner, Reina Kapadia, at (510) 981-7410 or rkapadia@berkeleyca.gov. All project application materials may be viewed at the Permit Service Center (Zoning counter), 1947 Center Street, 3rd Fl., during regular business hours.

ATTACHMENTS:

1. Findings for Final Action
2. Landmark Application for 60 Panoramic Way, prepared by Jordan Kanarek (property owner); received March 9, 2023



ATTEST: _____
Fatema Crane, Secretary
Landmarks Preservation Commission

cc: City Clerk
Applicant and Property Owner: Jordan Kanarek and Gabrielle Goldstein,
60 Panoramic Way, Berkeley, CA 94704

Findings

JULY 6, 2023

60 Panoramic Way – William J. Moore House **Landmark application #LMIN2023-0001 for the consideration of City** **Landmark or Structure of Merit designation status for a residential** **building constructed in 1913 that is a Contributing Property to the** **Panoramic Hill National Register Historic District – APN 55-1853-15**

PROJECT DESCRIPTION

Structure of Merit designation of the property at 60 Panoramic Way, William J. Moore House.

CEQA FINDINGS

1. The project is found to be exempt from the provisions of the California Environmental Quality Act (CEQA, Public Resources Code §21000, et seq.) pursuant to Section 15061.b.3 of the CEQA Guidelines (activities that can be seen with certainty to have no significant effect on the environment).

LANDMARK PRESERVATION ORDINANCE FINDINGS

2. Pursuant to Berkeley Municipal Code (BMC) Section 3.24.110.B.2(d) of the Landmarks Preservation Ordinance, the Commission finds that the subject property meets the designation criteria for Structure of Merit (SOM) status because the structure has historical significance to the City and/or to the structure's neighborhood, block, street frontage, or group of buildings as a good example of the First Bay Tradition style of architecture, and as a contributor to the Panoramic Hill National Register Historic District. The building retains integrity of location, materials, feeling, association, setting, workmanship, and design throughout its street-facing (primary) elevation, despite some exterior alterations on the side and rear elevations. Through these qualities, it conveys its associations with its period of construction (1913) and has historic significance to the City, neighborhood (Panoramic Hill), block, and group of buildings in the historic district in which it is located.

FEATURES TO BE PRESERVED

1. This Structure of Merit designation shall apply to the subject property and the following distinguishing features of the main building and site shall be preserved:

Setting

- Its location in the Panoramic Hill residential neighborhood amongst the grouping of single-family residences built between 1901 – 1950 in various examples of the First Bay Tradition of architecture (National Register Historic District)

Overall Visual Aspects

- Two-and-a-half story over basement height of structure
- Natural, unpainted, wood-shingled exterior wall cladding throughout
- Those aspects of its design and materials associated with its First Bay Tradition style of architecture

West Elevation (Primary/Front)

Floor 1

- Inset entry porch
- Wooden entry door with inset panel and two flanking sidelights
- Wooden French doors with divided light panels
- A square bay covered with wood shingle cladding and:
 - Two double-hung wooden sash windows (8/1)
 - One center double-hung wooden sash window (10/1)

Floor 2

- Two secondary hip roof overhangs between each floor with exposed rafter tails
- Two three-part projecting bay windows with three double-hung wood sash windows in each:
 - Two 1/1 windows in the central bays
 - Four 6/1 windows on side bays
- Two casement windows with valance grid mullions (4/1)

Floor 3 (Attic)

- Single double-hung wood sash window (1/0)

Basement

East Elevation (Rear)

- Wooden double undivided casement window
- Wooden French doors with divided light panels

North Elevation (Side)

Floor 1

- One double-hung wood sash window (10/1)
- Three double-hung wood sash bay windows (1/1) underneath a hip roof overhang
- Two double-hung wood sash windows (towards the rear)

Floor 2

- Two double-hung wood sash windows (10/1)

South Elevation (Side)

Floor 2

- Four divided (3/1) picture windows
- Two divided (5/1) picture windows

Roof

- Front-facing gable roofline with exposed wooden roof beams with pyramidal rafter tail end
- Clinker brick chimney
- Beadboard soffits

Site Features

- Rhyolite (local volcanic) stone retaining walls and pilasters along the front property line and the south side property line as it returns into the sloped front yard
- Rhyolite (local volcanic) stone staircase (single flight) at the front property line leading up to the residence
- Rhyolite (local volcanic) stone planter beds in the sloped front yard



Planning and Development Department
Land Use Planning Division

City of Berkeley
Ordinance #4694 N.S.
LANDMARK APPLICATION

1. Street Address 60 Panoramic Way
City Berkeley
County Alameda
Zip 94704

2. Assessor's Parcel Number: 55-1853-15
Block and Lot: Lot 13, "University Terrace", filed August 14, 1999 in Book 10
Tract: of Maps, Page 30 Alameda County

Dimensions: Lot size:9,752 Sq. Ft.

Cross Streets: Panoramic Way near Orchard Ln

3. Is property on the State Historic Resource Inventory? No
Form #

Is property on the Berkeley Urban Conservation Survey? No
Form #

4. Application for Landmark includes:
a. Building: **Garden:** **Other features:**
b. Landscape or Open Space: **Natural** **Designed** **Other**
c. Historic Site:
d. District:
e. Other: Stone Retaining wall

5. Historic Name: 60 Panoramic Way
Commonly Known Name: 60 Panoramic Way

6. Date of Construction:
a. Factual: 1913 **b. Approximate:**
Source of Information: National Register Designation #05000424

7. Architect:

8. Builder: Henry Rowe

9. Style: First Bay Tradition

10. Original Owners: William J. Moore
Original Use: Residential Single Family

11. Present Owners: Gabrielle Goldstein and Jordan Kanarek

12. Present Use:

Residential:	Single Family	Duplex		
Multiple				
Commercial:	Office	Store	Industrial	Hotel
Institutional:	School		Hospital	Other

Current Zoning: ES-R
Adjacent Property Zoning: ES-R

13. Present Condition of Property:

Exterior:	Excellent	Good	Fair	Poor
Interior:	Excellent	Good	Fair	Poor
Grounds:	Excellent	Good	Fair	Poor

Has the property's exterior been altered?

Structural support piers were added in the front, north, and rear sides of the home.
 Non-original stained glass windows at the front and north sides of the home.
 Windows at the front and rear of the attic not original.
 Windows and door at the rear of the home on the first floor are not original
 Gutters and drains are of modern materials
 Basement was built in 1962 and windows are not original
 Sleeping porch and bay on the north side of the home appear to be non original but pre 1962 additions
 Bridge and door at the rear of the home don't appear to be original

14. Description: See site features and description in attached document.

15. History: This property is a contributor to the Panoramic Hill Historic District. This District is historically significant in the area of architecture as a neighborhood that represents the Bay Area Tradition, period of significance 1901-1950.

16. Significance:

The significance of 60 Panoramic Way is evident in its exemplary architectural design and listing on the National Register. Pursuant to Berkeley Municipal Code 3.24.110.A.5, the Commission shall use listing on the NR as a criterion for City Landmark designation.

Historic Value:
National ✓ State ✓ County ✓ City ✓ Neighborhood ✓

Architectural Value:
National ✓ State ✓ County ✓ City ✓ Neighborhood ✓

No

17. Is the property endangered?

18. Photographs: Date: 12/15/22 **Repository:** N/A
Photographer: Jordan Kanarek

19. Bibliography: National Register Designation #05000424 for the Panoramic Hill District, March 28 2005

20. Recorder: Janice Thomas & Fredrica Droles **Date:** 2005
Organization: Berkeley Architectural Heritage Association, submitted and certified by the National Register of Historic Places

60 Panoramic Way Description + Building/Site Features

Description

In 2005 this home, and several other neighboring homes, was placed on the National Register of Historic Places (National Register Designation #05000424). The house at 60 Panoramic Way was designed and built by Henry Rowe, who purchased several contiguous lots on the hill and built five houses, including this one. The five houses, all Craftsman-styled, are distinct from each other, and this particular house was built in 1913.

The two and a half story single-family dwelling is situated on the uphill side of Panoramic Way, close to the first hairpin turn. The exterior of the house is covered in natural wood shingles, with a front gabled roof that has overhanging eaves supported by exposed roof beams. The chimney is constructed of clinker brick. The first story of the western facade includes a square bay with three double-hung windows and an inset entry porch. The front door has a vertical inset panel flanked by side lites of non-original diamond-paned leaded glass. The second story features a pair of three-sided bay windows under a secondary hip-roof overhang. A stone retaining wall, made of local volcanic rhyolite and about four feet in height, wraps around the property line at the street, adjoining the retaining wall at 62 Panoramic Way. A flight of steep stone steps leads to the wooden entry porch.

Over the years, this house has undergone several renovations and additions. In 1962, a basement apartment and bathroom were added, and it appears that this is when structural support piers and casement windows were installed at the front of the home. In 1980, a kitchen addition extended the rear first floor into a roughly 5'x5' portion of the rear patio to make room for a breakfast nook. In 1984, a multilevel garden designed by Jonathan Plant was constructed, and a redwood bridge was installed to create access to the garden from the second floor of the house. This design further enhances the house's connection to nature. Jonathan's work demonstrates the power of thoughtful landscape design in creating a harmonious living environment with this historic home.

In 2004, an attic conversion was completed, and skylights were added to the home, further enhancing its charm and livability.

Overall, this house is an excellent example of the Craftsman style and has undergone several renovations and additions that have enhanced its livability without compromising its historic character.

Site features

* = historic feature to be preserved

- Rhyolite stone retaining walls and staircase*
- Rhyolite stone planter beds*
- Decorative hand railing on stairs
- Timber retaining wall street-level at 58 Panoramic Way
- Fence and retaining wall at the south side of the property
- Terraced garden and patio at the rear of property

General building features

- Two Clinker brick chimneys*
- Blue painted window trim
- Wood shingles*

Western facade / Front features

Floor 1:

- A square bay consisting of
 - Two double-hung divided windows (8/0)*
 - One double-hung divided window (10/0) *
- Inset entry porch*
- Handrails
- Stained glass sidelight panels at both sides of door at entry porch
- French doors with divided panels*
- Two medium sized divided (4/1) picture windows*

Floor 2:

- Two double hung windows*
- Four divided (6/0) double hung windows*
- Secondary hip-roof overhang *

Floor 3/Attic:

- Double hung window*

Basement:

- Two sets of casement windows
- Structural support piers

Eastern facade/ Rear features

Floor 1:

- Exterior utility/storage closet with double doors.*
- Glass door
- Double hung window
- French doors with divided panels*
- One casement window*

Floor 2:

- Bridge connecting bedroom to second level of backyard
- Double hung window
- Door with divided windows
- Two divided sidelights (5) on either side of the patio door

Floor 3/Attic:

- Double hung window

Northern facade features

Floor 1:

- One large double hung divided window (10/0)*
- Three double-hung window bay underneath a hip-roof overhang*
- Two double hung windows at rear*

Floor 2:

- Two large, double hung windows *
- One small, frosted, double hung divided (4/0) window
- One small, frosted, double hung window


Southern Facade features

Floor 1:


- Three double casement windows in a bay with divided panels under hip-roof overhang
- Two single casement windows with divided panels

Floor 2:

- Four divided (3/0) picture windows*
- Two divided (5/0) picture windows*

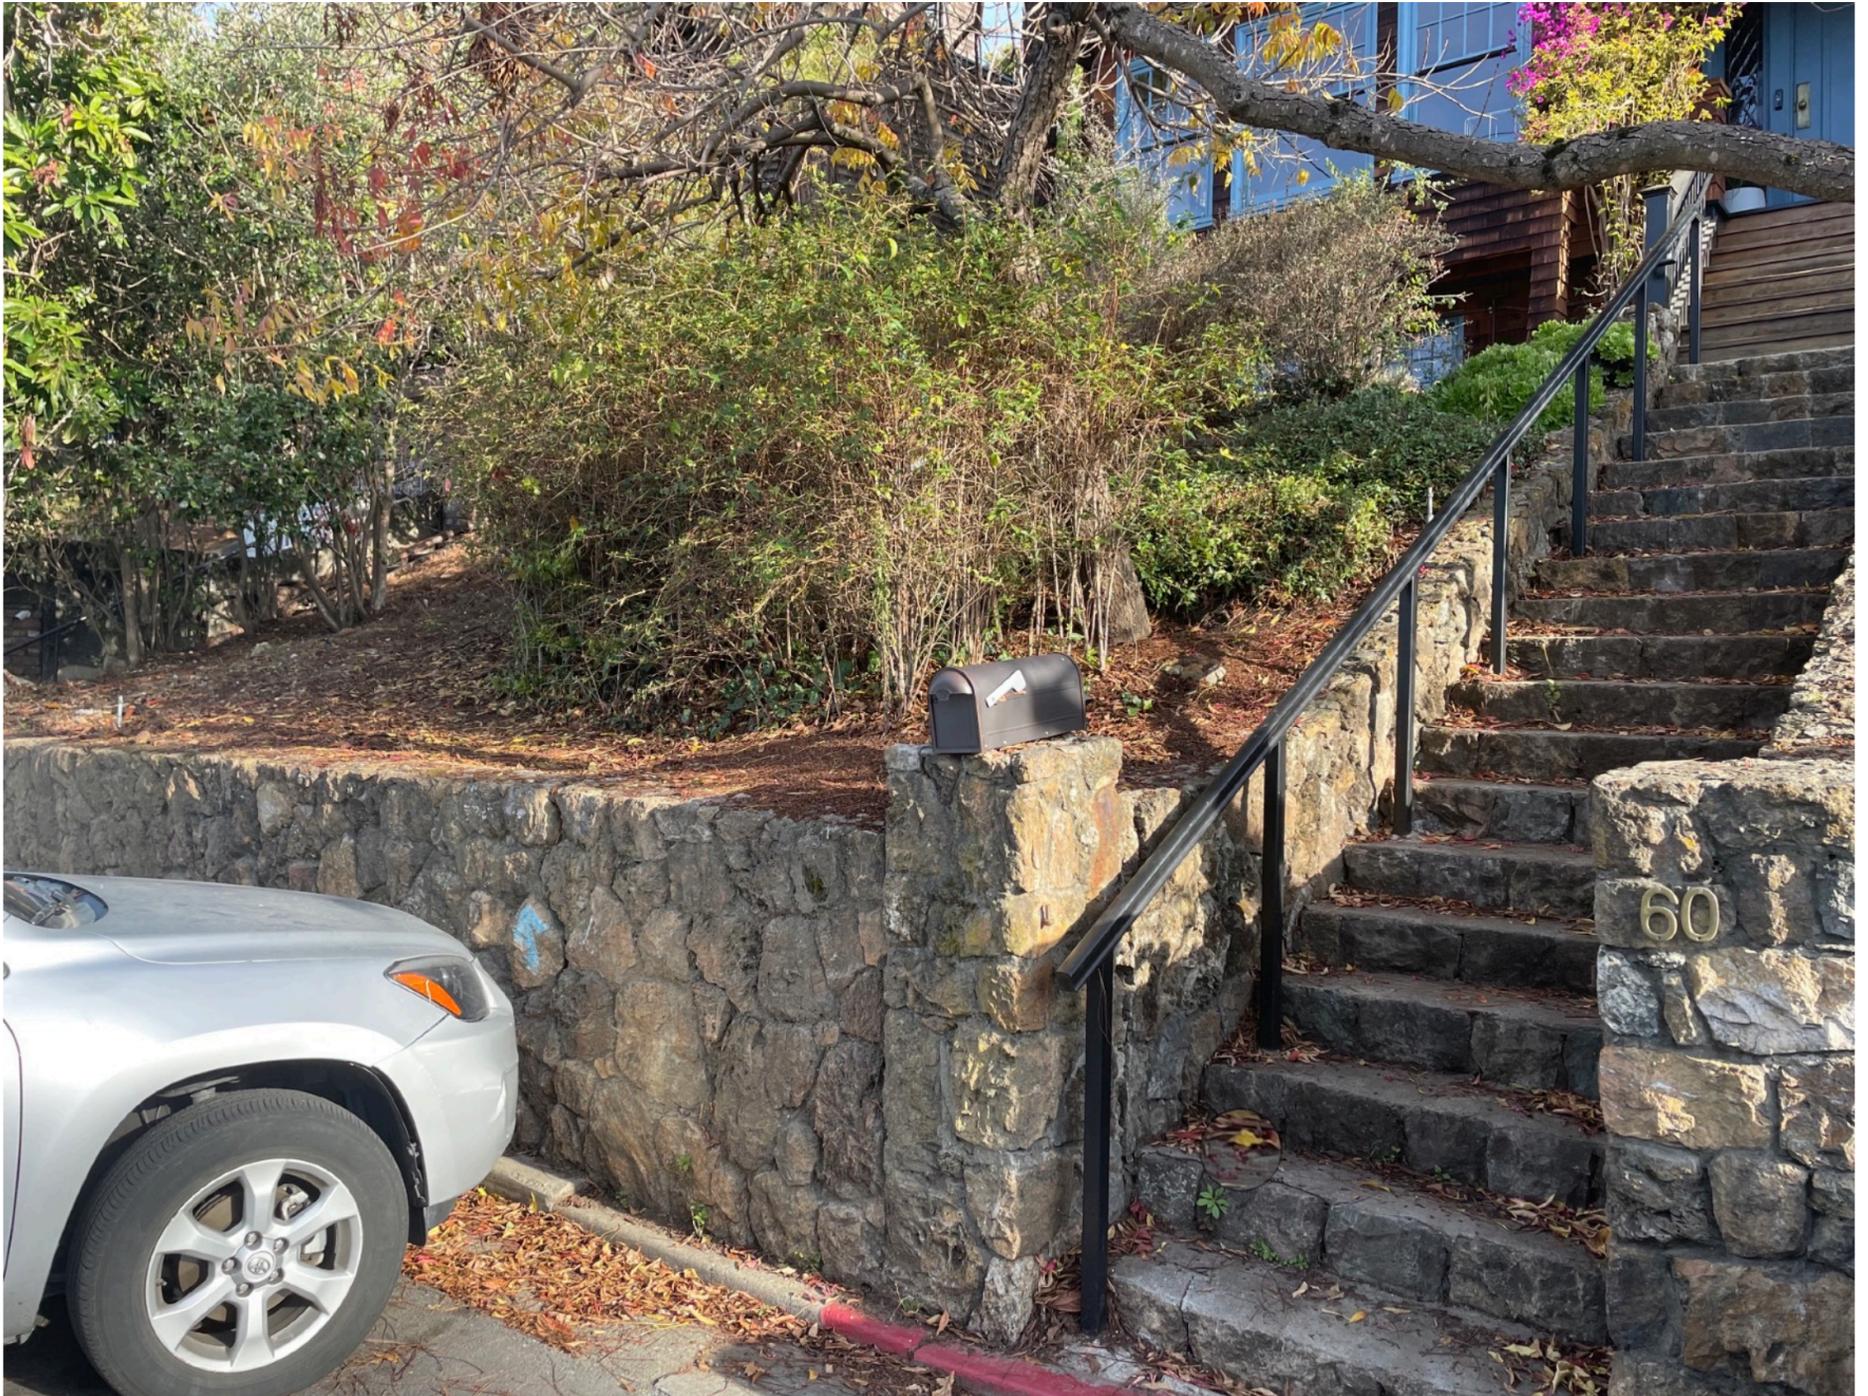

Stone retaining wall at the front of 60 Panoramic Way.

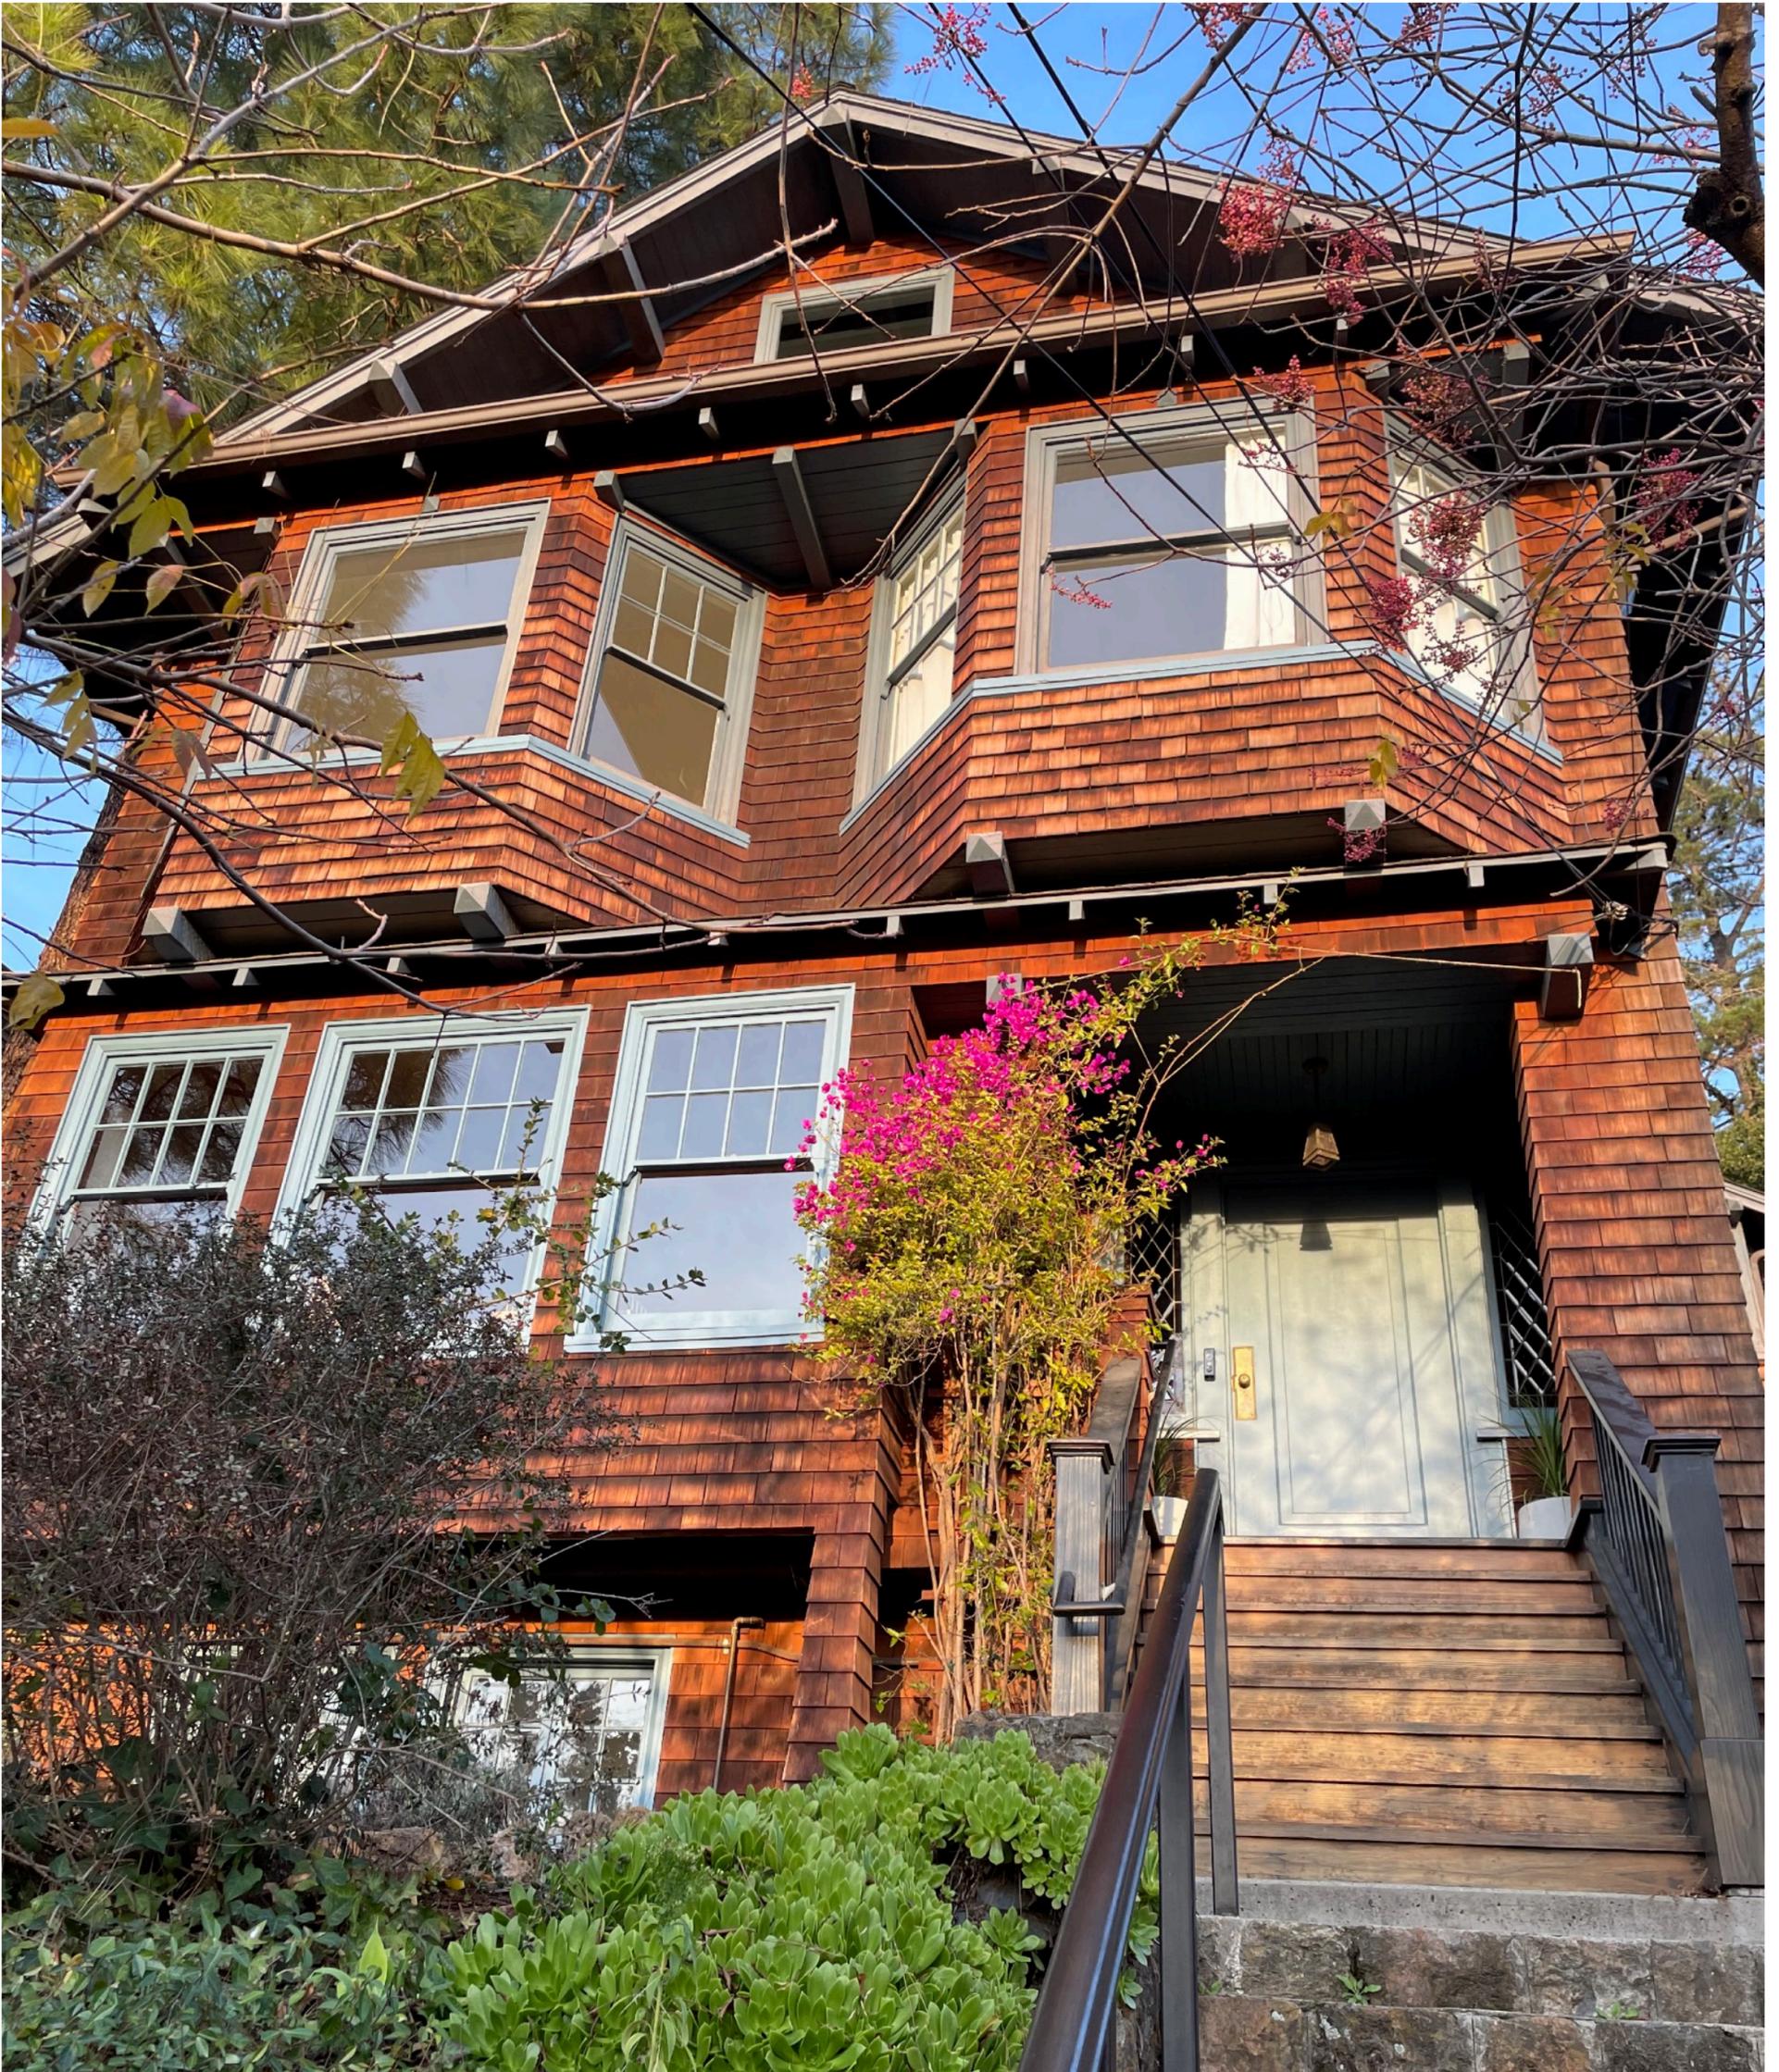

Front of 60 Panoramic Way.



North side of 60 Panoramic Way.



South side of 60 Panoramic Way.



South west corner, including bridge to patio.



North west corner, including bridge to patio.

124

United States Department of the Interior
National Park Service

National Register of Historic Places
Registration Form

7

This form is for use in nominating or requesting determinations for individual properties and districts. See instructions in *How to Complete the National Register of Historic Places Registration Form* (National Register Bulletin 16A). Complete each item by marking "x" in the appropriate box or by entering the information requested. If any item does not apply to the property being documented, enter "N/A" for "not applicable." For functions, architectural classification, materials, and areas of significance, enter only categories and subcategories from the instructions. Place additional entries and narrative items on continuation sheets (NPS Form 10-900a). Use a typewriter, word processor, or computer, to complete all items.

1. Name of Property

historic name Panoramic Hill

other names/site number University Terrace, University Hill

2. Location

street & number Panoramic Wy, Canyon Rd, Mosswood, Orchard Ln, Arden Rd. not for publication

city or town Berkeley vicinity

state California code CA county Alameda code 001 zip code 94704

3. State/Federal Agency Certification

As the designated authority under the National Historic Preservation Act of 1986, as amended, I hereby certify that this nomination request for determination of eligibility meets the documentation standards for registering properties in the National Register of Historic Places and meets the procedural and professional requirements set forth in 36 CFR Part 60. In my opinion, the property meets does not meet the National Register Criteria. I recommend that this property be considered significant nationally statewide locally. (See continuation sheet for additional comments.)

W. Wayne Dusen 28 MARCH 2005
Signature of certifying official/Title Date

California Office of Historic Preservation
State or Federal agency and bureau

In my opinion, the property meets does not meet the National Register criteria. (See continuation sheet for additional comments.)

Signature of commenting or other official Date

State or Federal agency and bureau

4. National Park Service Certification

I hereby certify that this property is:

- entered in the National Register See continuation sheet.
- determined eligible for the National Register See continuation sheet.
- determined not eligible for the National Register
- removed from the National Register
- other (explain): _____

Signature of the Keeper

Date of Action

W. Wayne Dusen

10/21/05

5. Classification

Ownership of Property
(Check as many boxes as apply)

- private
- public-local
- public-State
- public-Federal

Category of Property
(Check only one box)

- building(s)
- district
- site
- structure
- object

Number of Resources within Property
(Do not include previously listed resources in the count.)

Contributing	Noncontributing	
61	18	buildings
		sites
14 (roads, paths, walls)	1 (wall)	structures
1 (fountain)		objects
76	19	Total

Name of related multiple property listing
(Enter "N/A" if property is not part of a multiple property listing.)

N/A

Number of contributing resources previously listed in the National Register

6. Function or Use

Historic Functions
(Enter categories from instructions)

Domestic – single and multiple dwellings

Current Functions
(Enter categories from instructions)

Domestic – single and multiple dwellings

7. Description

Architectural Classification
(Enter categories from instructions)

Shingle; Bungalow/Craftsman; Mission/Spanish
Colonial Revival; Beaux-Arts

Materials
(Enter categories from instructions)

foundation Earth, concrete
roof Shingle; Terra Cotta; Concrete
walls Shingle; Brick; Granite; Stucco; Concrete; Fabricrete
other Brick; Iron; Copper; Ceramic Tile; Glass; Concrete; Fabricrete

Narrative Description

(Describe the historic and current condition of the property on one or more continuation sheets.)

See Continuation Sheets

8. Statement of Significance

Applicable National Register Criteria

(Mark "x" in one or more boxes for the criteria qualifying the property for National Register listing)

- A Property is associated with events that have made a significant contribution to the broad patterns of our history.
- B Property is associated with the lives of persons significant in our past.
- C Property embodies the distinctive characteristics of a type, period, or method of construction or represents the work of a master, or possesses high artistic values, or represents a significant and distinguishable entity whose components lack individual distinction.
- D Property has yielded, or is likely to yield information important in prehistory or history.

Criteria Considerations

(Mark "X" in all the boxes that apply.)

Property is:

- A owned by a religious institution or used for religious purposes.
- B removed from its original location.
- C a birthplace or a grave.
- D a cemetery.
- E a reconstructed building, object, or structure.
- F a commemorative property.
- G less than 50 years of age or achieved significance within the past 50 years.

Narrative Statement of Significance

(Explain the significance of the property on one or more continuation sheets.)

9. Major Bibliographical References

(Cite the books, articles, and other sources used in preparing this form on one or more continuation sheets.)

Previous documentation on file (NPS):

- preliminary determination of individual listing (36 CFR 67) has been requested.
- previously listed in the National Register
- previously determined eligible by the National Register
- designated a National Historic Landmark
- recorded by Historic American Buildings Survey # _____
- recorded by Historic American Engineering Record # _____

Areas of Significance

(Enter categories from instructions)

Architecture

Period of Significance

1901-1950

Significant Dates

Significant Person

(Complete if Criterion B is marked above)

Cultural Affiliation

Architect/Builder

Bernard, Maybeck; Coxhead, Ernest; Morgan, Julia;
Steilberg, Walter; Ratcliff, Walter H., Jr.; Thomas, John
Hudson; Wright, Frank Lloyd; Atkins, Henry; Paine, Robert;
Ratcliff, Robert; Wurster, William.

Primary Location of Additional Data

- State Historic Preservation Office
- Other State agency
- Federal agency
- Local government
- University
- Other

Name of repository:

See Continuation Sheet

10. Geographical Data

Acreage of Property: 12.3 acres

UTM References

(Place additional UTM references on a continuation sheet)

	Zone	Easting	Northing		Zone	Easting	Northing
1	10	666060	4191480	3	10	666360	4191360
2	10	660250	4191600	4	10	666170	4191210
				5	10	666100	4191300

Verbal Boundary Description

(Describe the boundaries of the property on a continuation sheet.)

Boundary Justification

(Explain why the boundaries were selected on a continuation sheet.)

11. Form Prepared By

name/title _____ Janice Thomas & Fredrica Drotos _____

organization _____ Berkeley Architectural Heritage Association _____ date _____ November 8, 2004 _____

street & number _____ 37 Mosswood Road _____ telephone _____ (510) 549-1171 _____

city or town _____ Berkeley _____ state _____ CA _____ zip code _____ 94704 _____

Additional Documentation

Submit the following items with the completed form:

Continuation Sheets

Maps

A **USGS map** (7.5 or 15 minute series) indicating the property's location.

A **Sketch map** for historic districts and properties having large acreage or numerous resources.

Photographs

Representative **black and white photographs** of the property.

Additional items

(Check with the SHPO or FPO for any additional items)

Property Owner

(Complete this item at the request of the SHPO or FPO.)

name _____

street & number _____ telephone _____

city or town _____ state _____ zip code _____

Paperwork Reduction Act Statement: This information is being collected for applications to the National Register of Historic Places to nominate properties for listing or determine eligibility for listing, to list properties, and to amend existing listings. Response to this request is required to obtain a benefit in accordance with the National Historic Preservation Act, as amended (16 U.S.C. 470 *et seq.*).

Estimated Burden Statement: Public reporting burden for this form is estimated to average 18.1 hours per response including the time for reviewing instructions, gathering and maintaining data, and completing and reviewing the form. Direct comments regarding this burden estimate or any aspect of this form to the Chief, Administrative Services Division, National Park Service, P.O. Box 37127, Washington, DC 20013-7127; and the Office of Management and Budget, Paperwork Reductions Project (1024-0018), Washington, DC. 20503.

United States Department of the Interior
National Park Service

National Register of Historic Places
Continuation Sheet

Panoramic Hill, Alameda County, CA

Section number 7 Page 9

A two story, single family, wood shingle clad structure with a low-raking gable roof, broad eaves and projecting end beams atop a concrete foundation, follows an L-shaped plan. The home was built into a triangular lot inside the first hair-pin turn on Panoramic Way, with a very shallow setback on the uphill side and nestled in among redwood trees. Steilberg composed the home to conform to the setting so that the southern wall is angled away from what is now a tree stump but would have been a mature tree when the house was designed. On the western facade a second redwood was used in place of a decorative pillar holding up a trellis over the half round portico containing a rooftop terrace. A stone retaining wall combines with a concrete retaining wall covered with wooden lattice curved to follow the contour of the hillside. Above the retaining wall is a terrace. A pergola gateway with wooden columns, tapering from bottom to top with hand carved cross braces, marks the entrance from the eastern side. The second story was designed in 1954 by architect Howard Moise although visual inspection does not reveal where the addition begins and ends. The house was later subdivided into two apartments with the entryway to one apartment on the eastern (uphill) side of the lot. The entryway is inset with a substantial wooden lintel where the original street number (#71) is carved. To the left of the entry is a window screened by six green glazed perforated Oriental tiles. Additional fenestration includes two-lite casement windows placed asymmetrically. A north-east corner window configuration groups three windows per side separated by natural redwood vertical supports and two incised horizontal bands at the top. A large, mullioned bay window dominates the south-facing elevation. A red brick chimney is prominent on the northwest elevation. A single-car wood frame garage is wedged into the narrowest part of the lot at Panoramic Way's first hairpin turn. Lattice work overlapping in squares atop wood siding gives the garage the appearance of an oversized Japanese jewel box; the effect is enhanced by ochre glazed perforated Oriental tiles on the eastern side and similar tiles glazed "Steilberg-green" on the western side.


12. 60 Panoramic Way – TWO CONTRIBUTING: house
retaining wall (a)

Year built: 1913

Contractor: Rowe, Henry

Original owner: Moore, William J.

This two and one half story single-family dwelling is built on the uphill side of Panoramic Way near the first hairpin turn. The exterior is clad in natural wood shingle and topped by a front gabled roof with overhanging eaves which are supported by exposed roof beams. The chimney is clinker brick. On the first story of the western façade is a square bay with three double-hung windows consisting of multiple lites and an inset entry porch. The front door has a vertical inset panel flanked by side lites of diamond-paned leaded glass. The second story contains a pair of three-sided bay windows under a secondary hip-roof overhang. A stone retaining wall of local volcanic rhyolite about 4 feet in height wraps around the property line at the street, adjoining the retaining wall at 62 Panoramic Way. A flight of steep stone steps leads to the wooden entry porch.

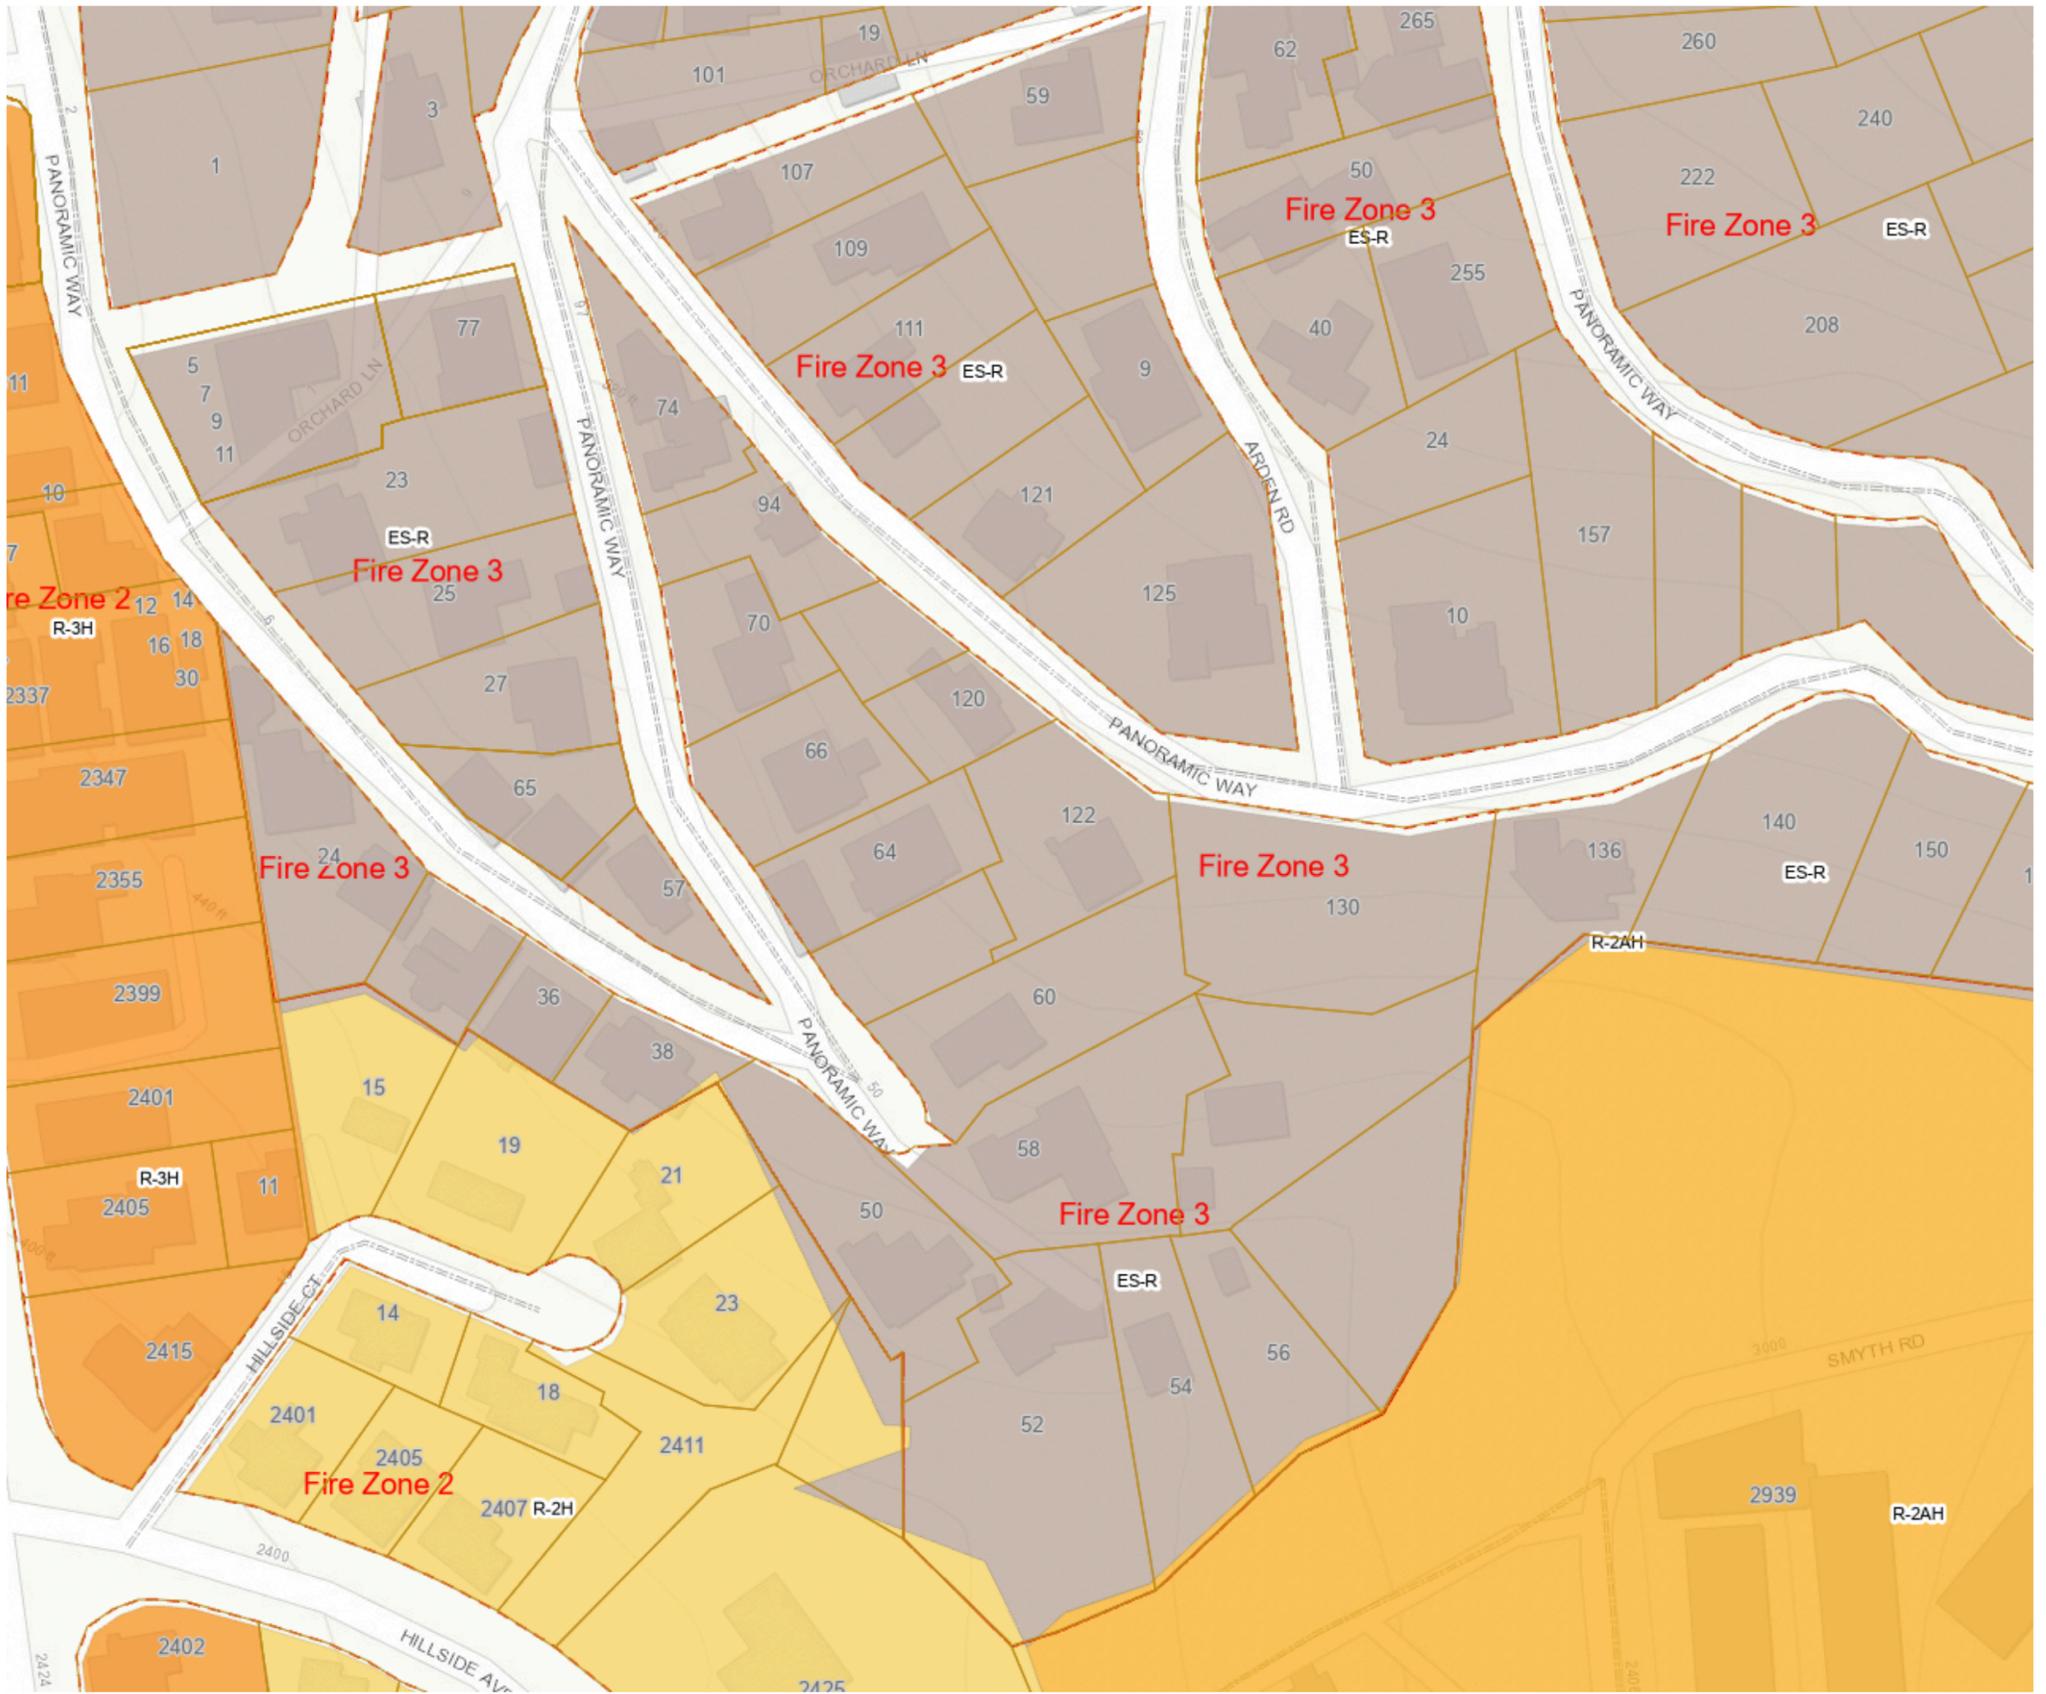

Title:

**BASEMENT
 PLAN
 (EXISTING)**

Project:

**REMODEL
 Goldstein / Kanarek**
 60 Panoramic Way
 Berkeley, CA 94704

- Revisions:
- △
 - △
 - △




Date: 4/27/22

Scale: 3/16"=1'-0"

Sk

1

PROGRESS PRINT

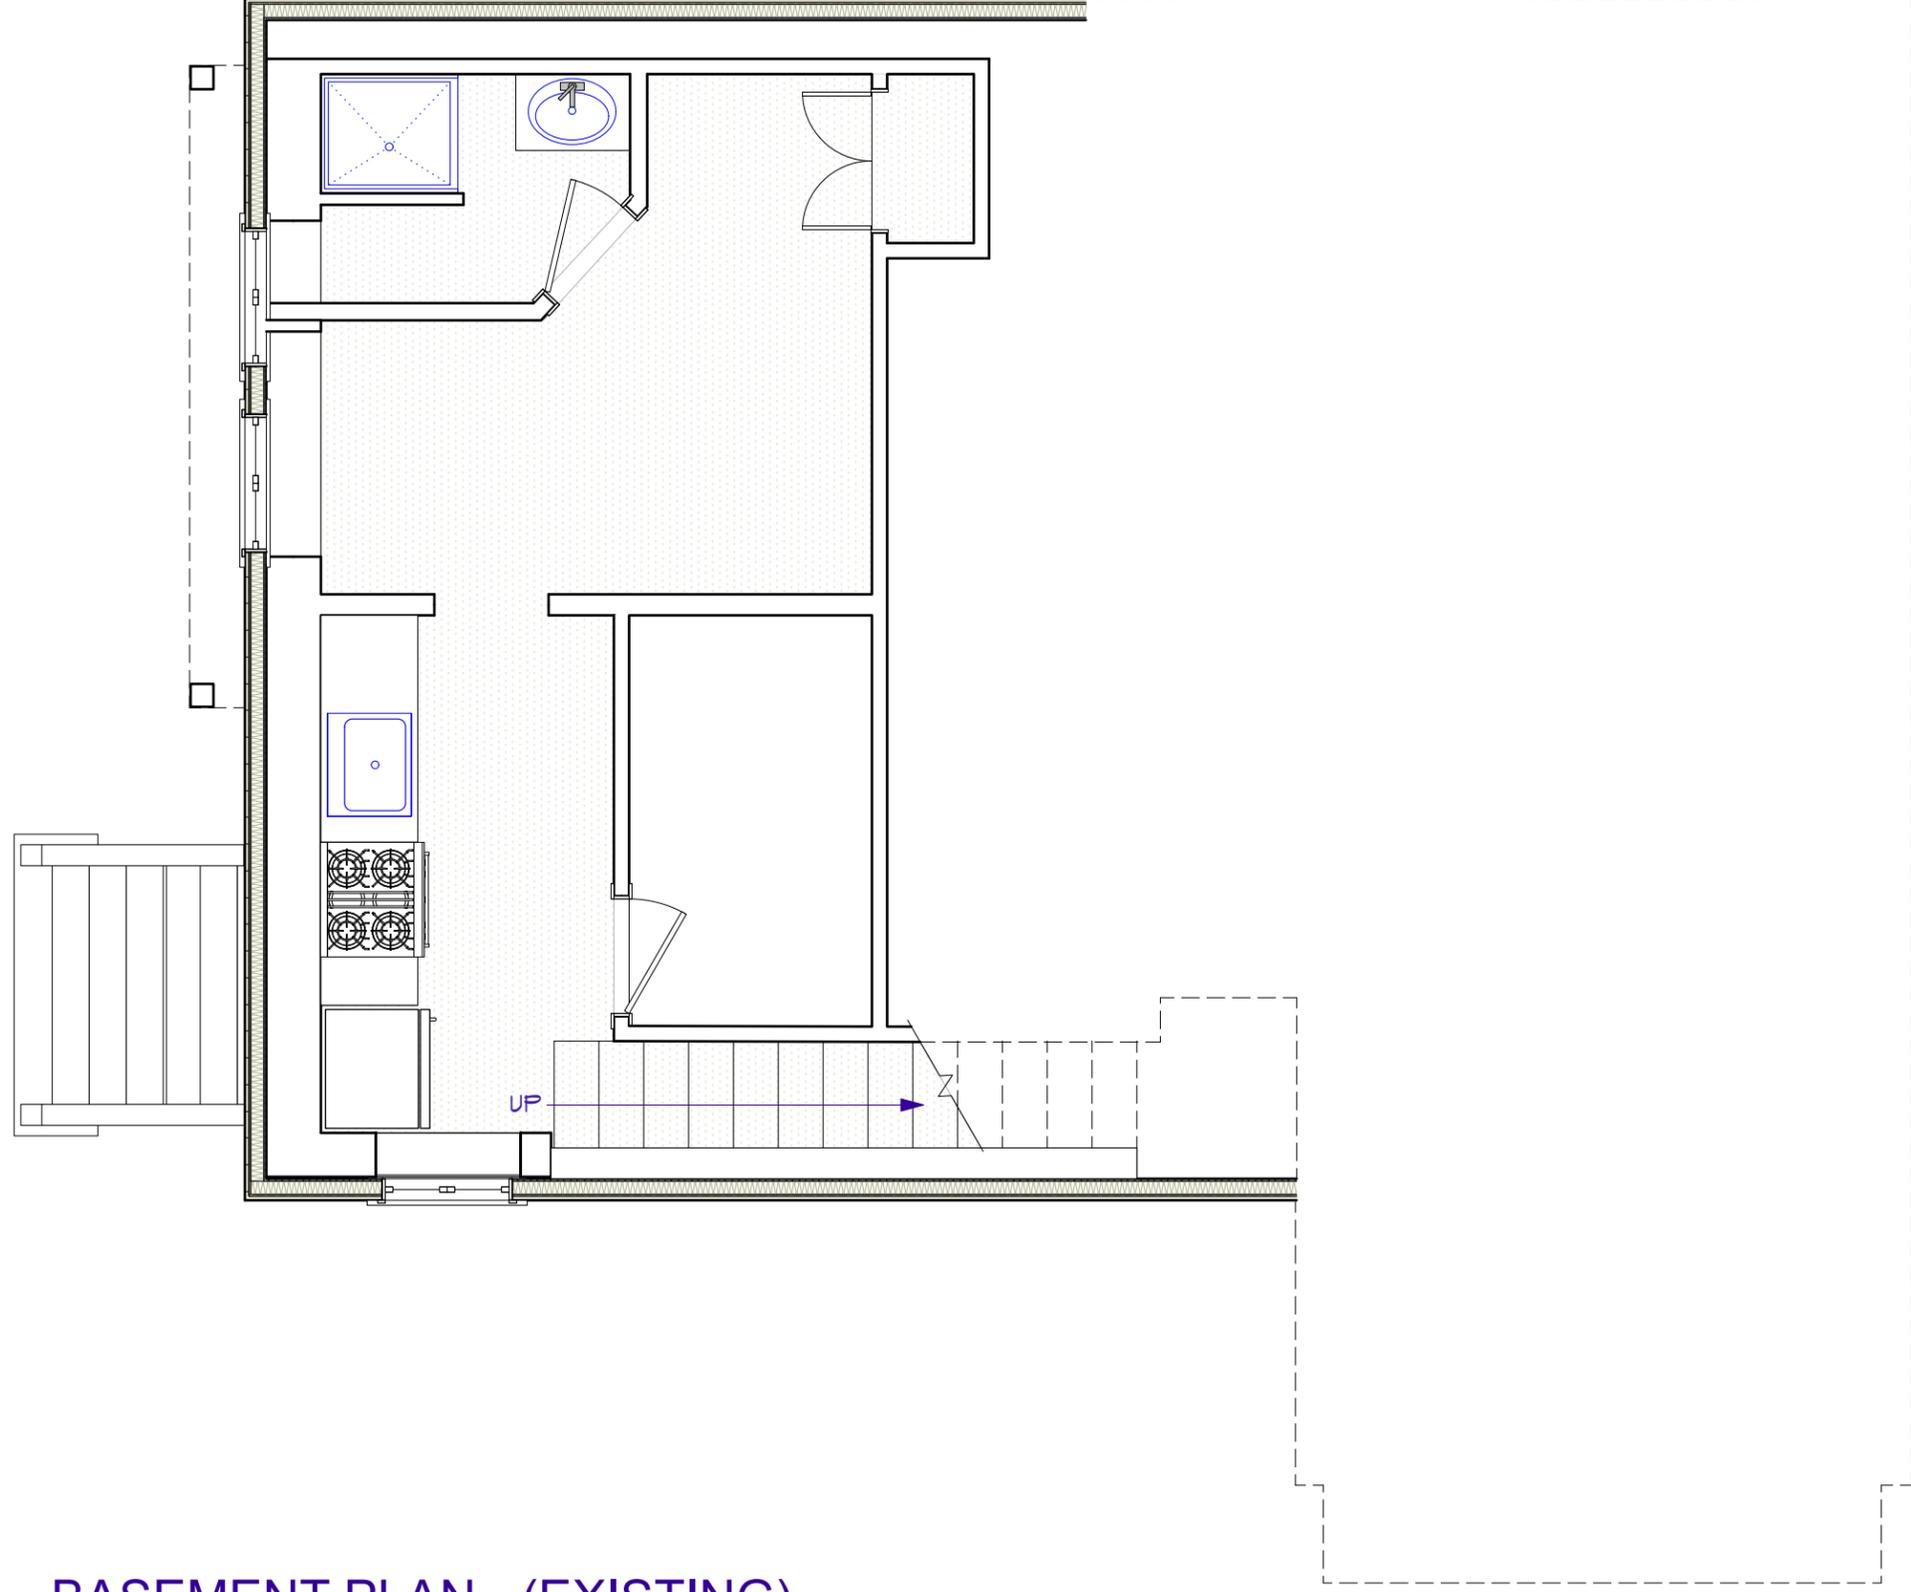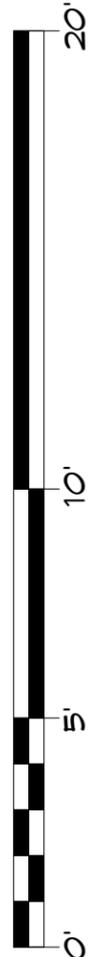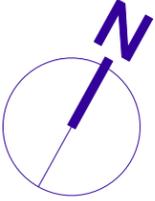

1 **BASEMENT PLAN - (EXISTING)**
 1/4" = 1'-0"

Title:

**1ST FLOOR
 PLAN
 (EXISTING)**

Project:

REMODEL
Goldstein / Kanarek
 60 Panoramic Way
 Berkeley, CA 94704



- Revisions:
- ▲
 - ▲
 - ▲

Date: 4/27/22


Scale: 1/4"=1'-0"



sk
2

PROGRESS PRINT

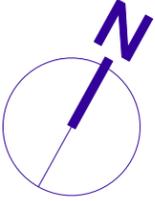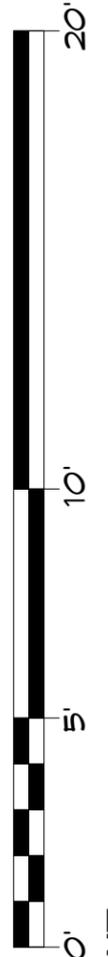



1 1ST FLOOR PLAN - (EXISTING)
 1/4" = 1'-0"

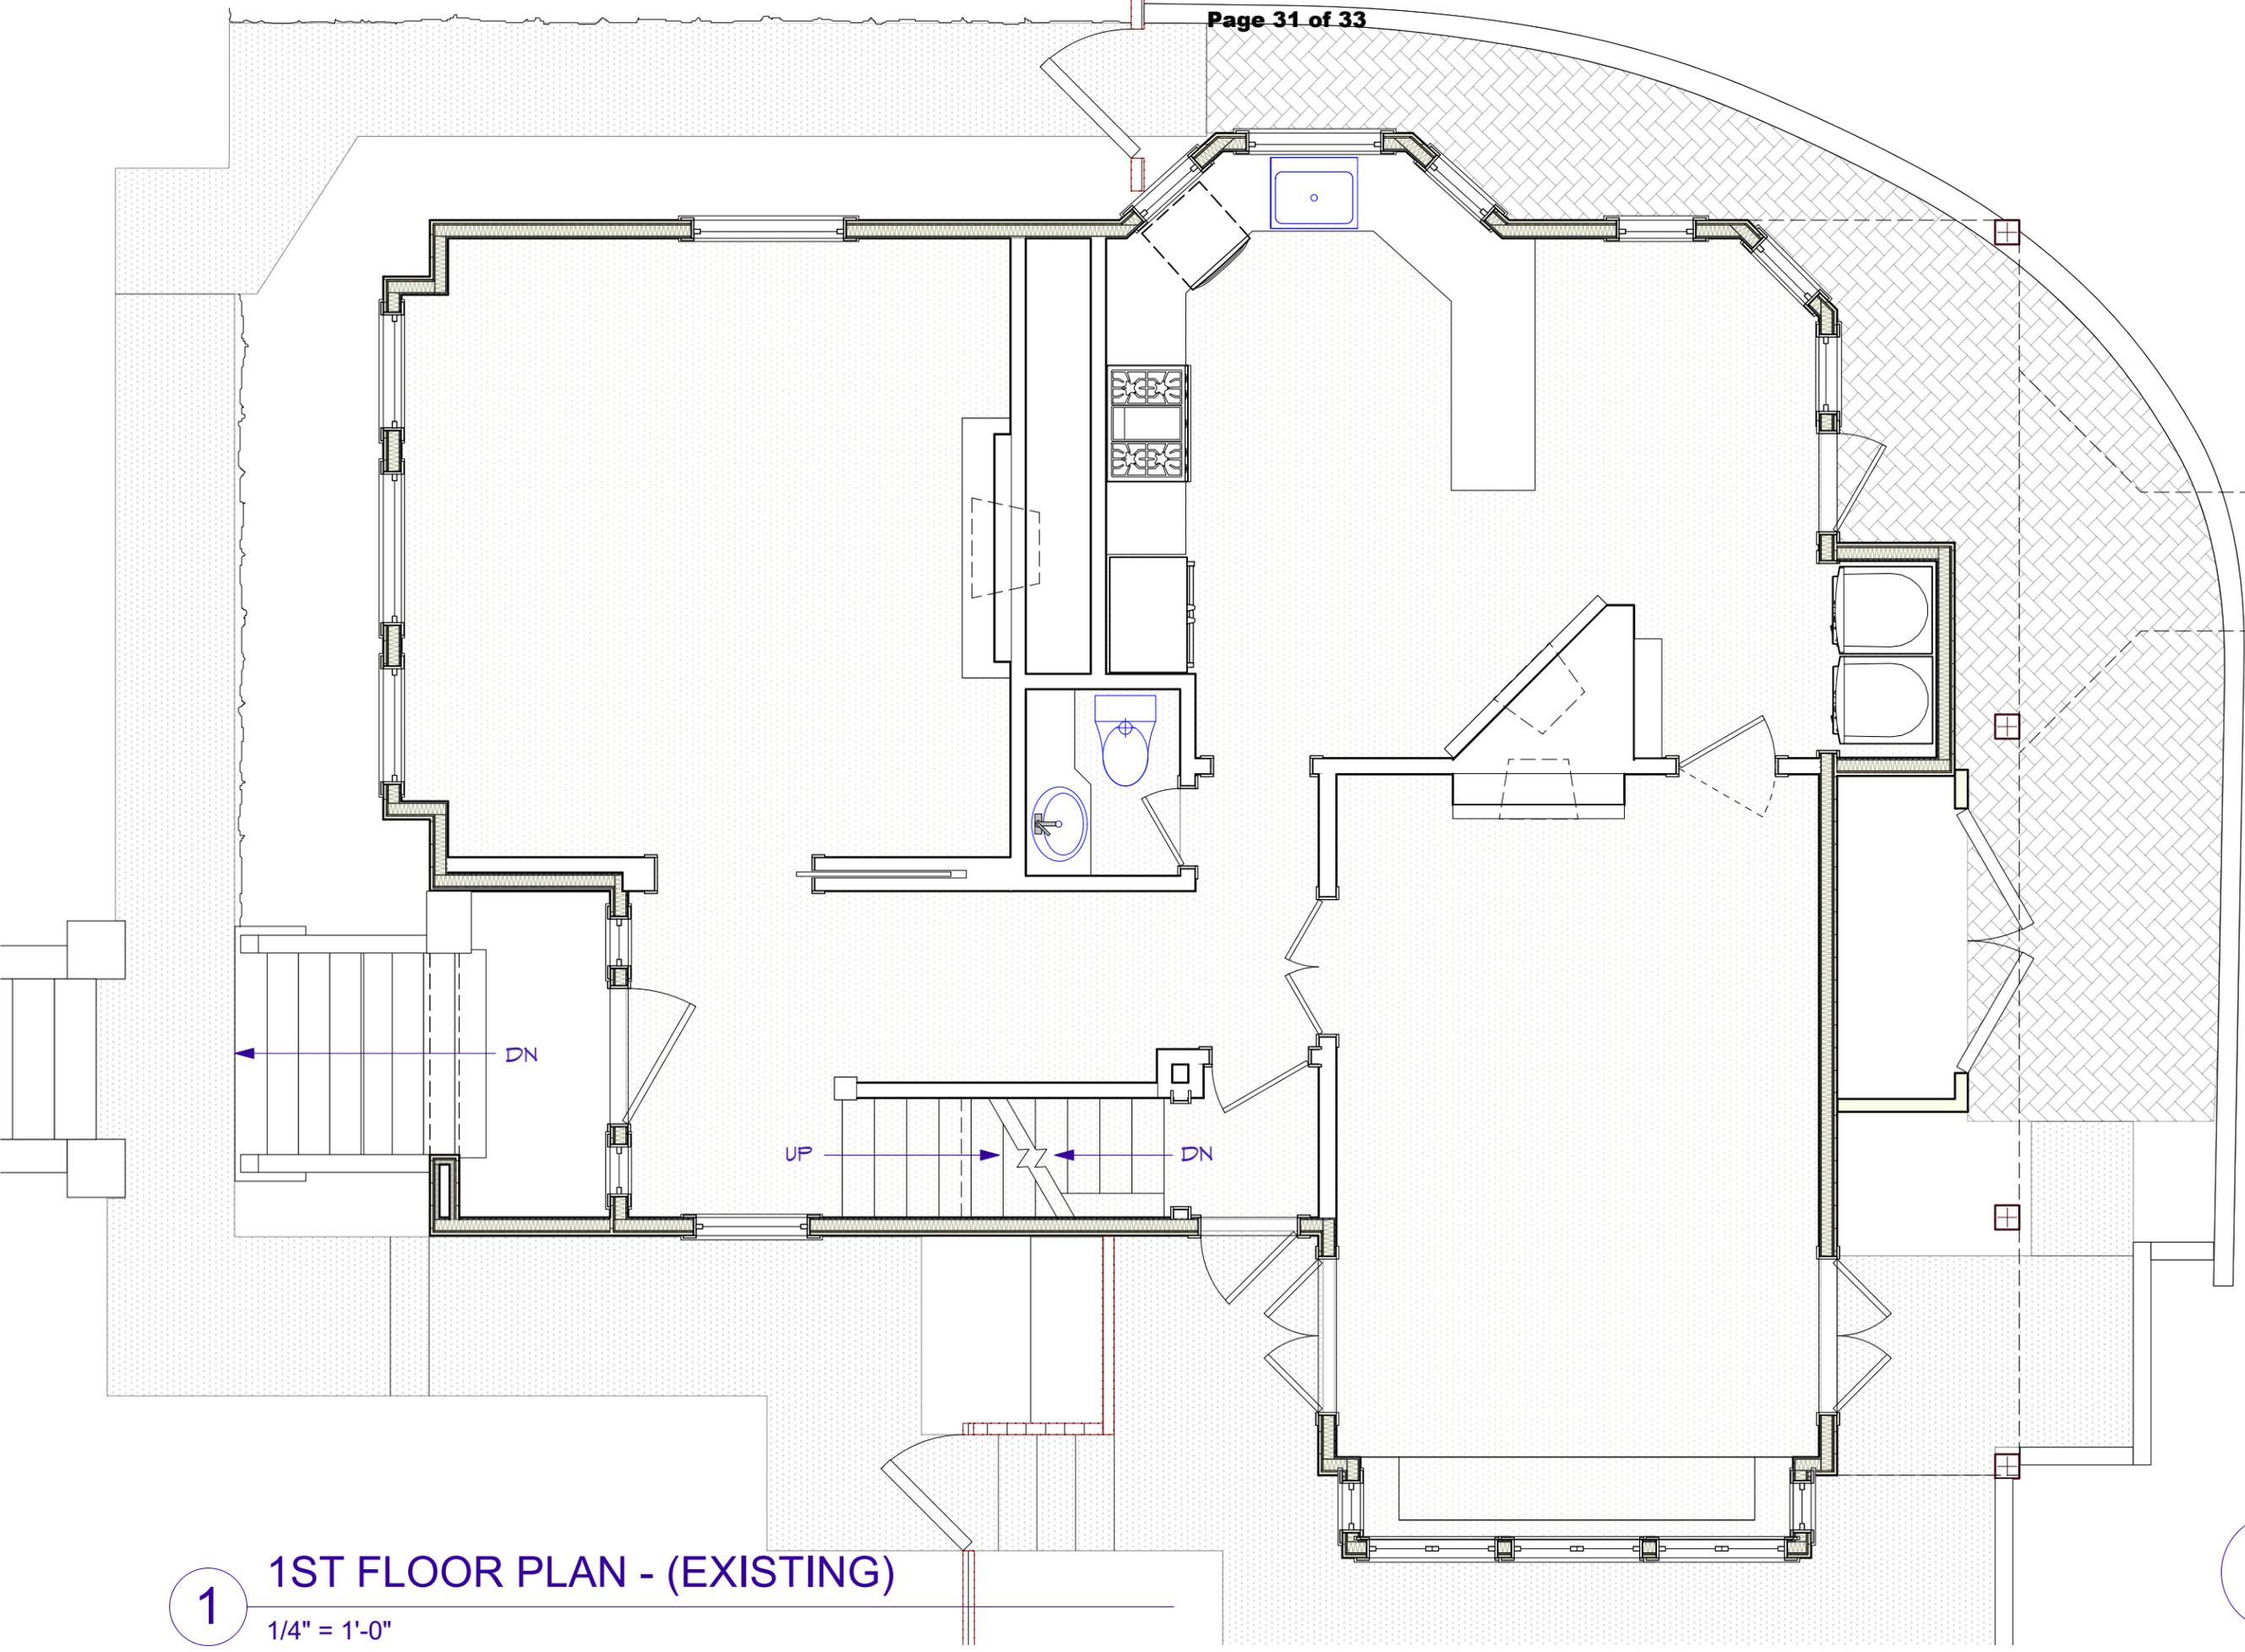

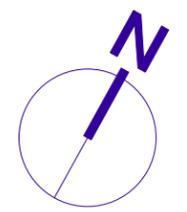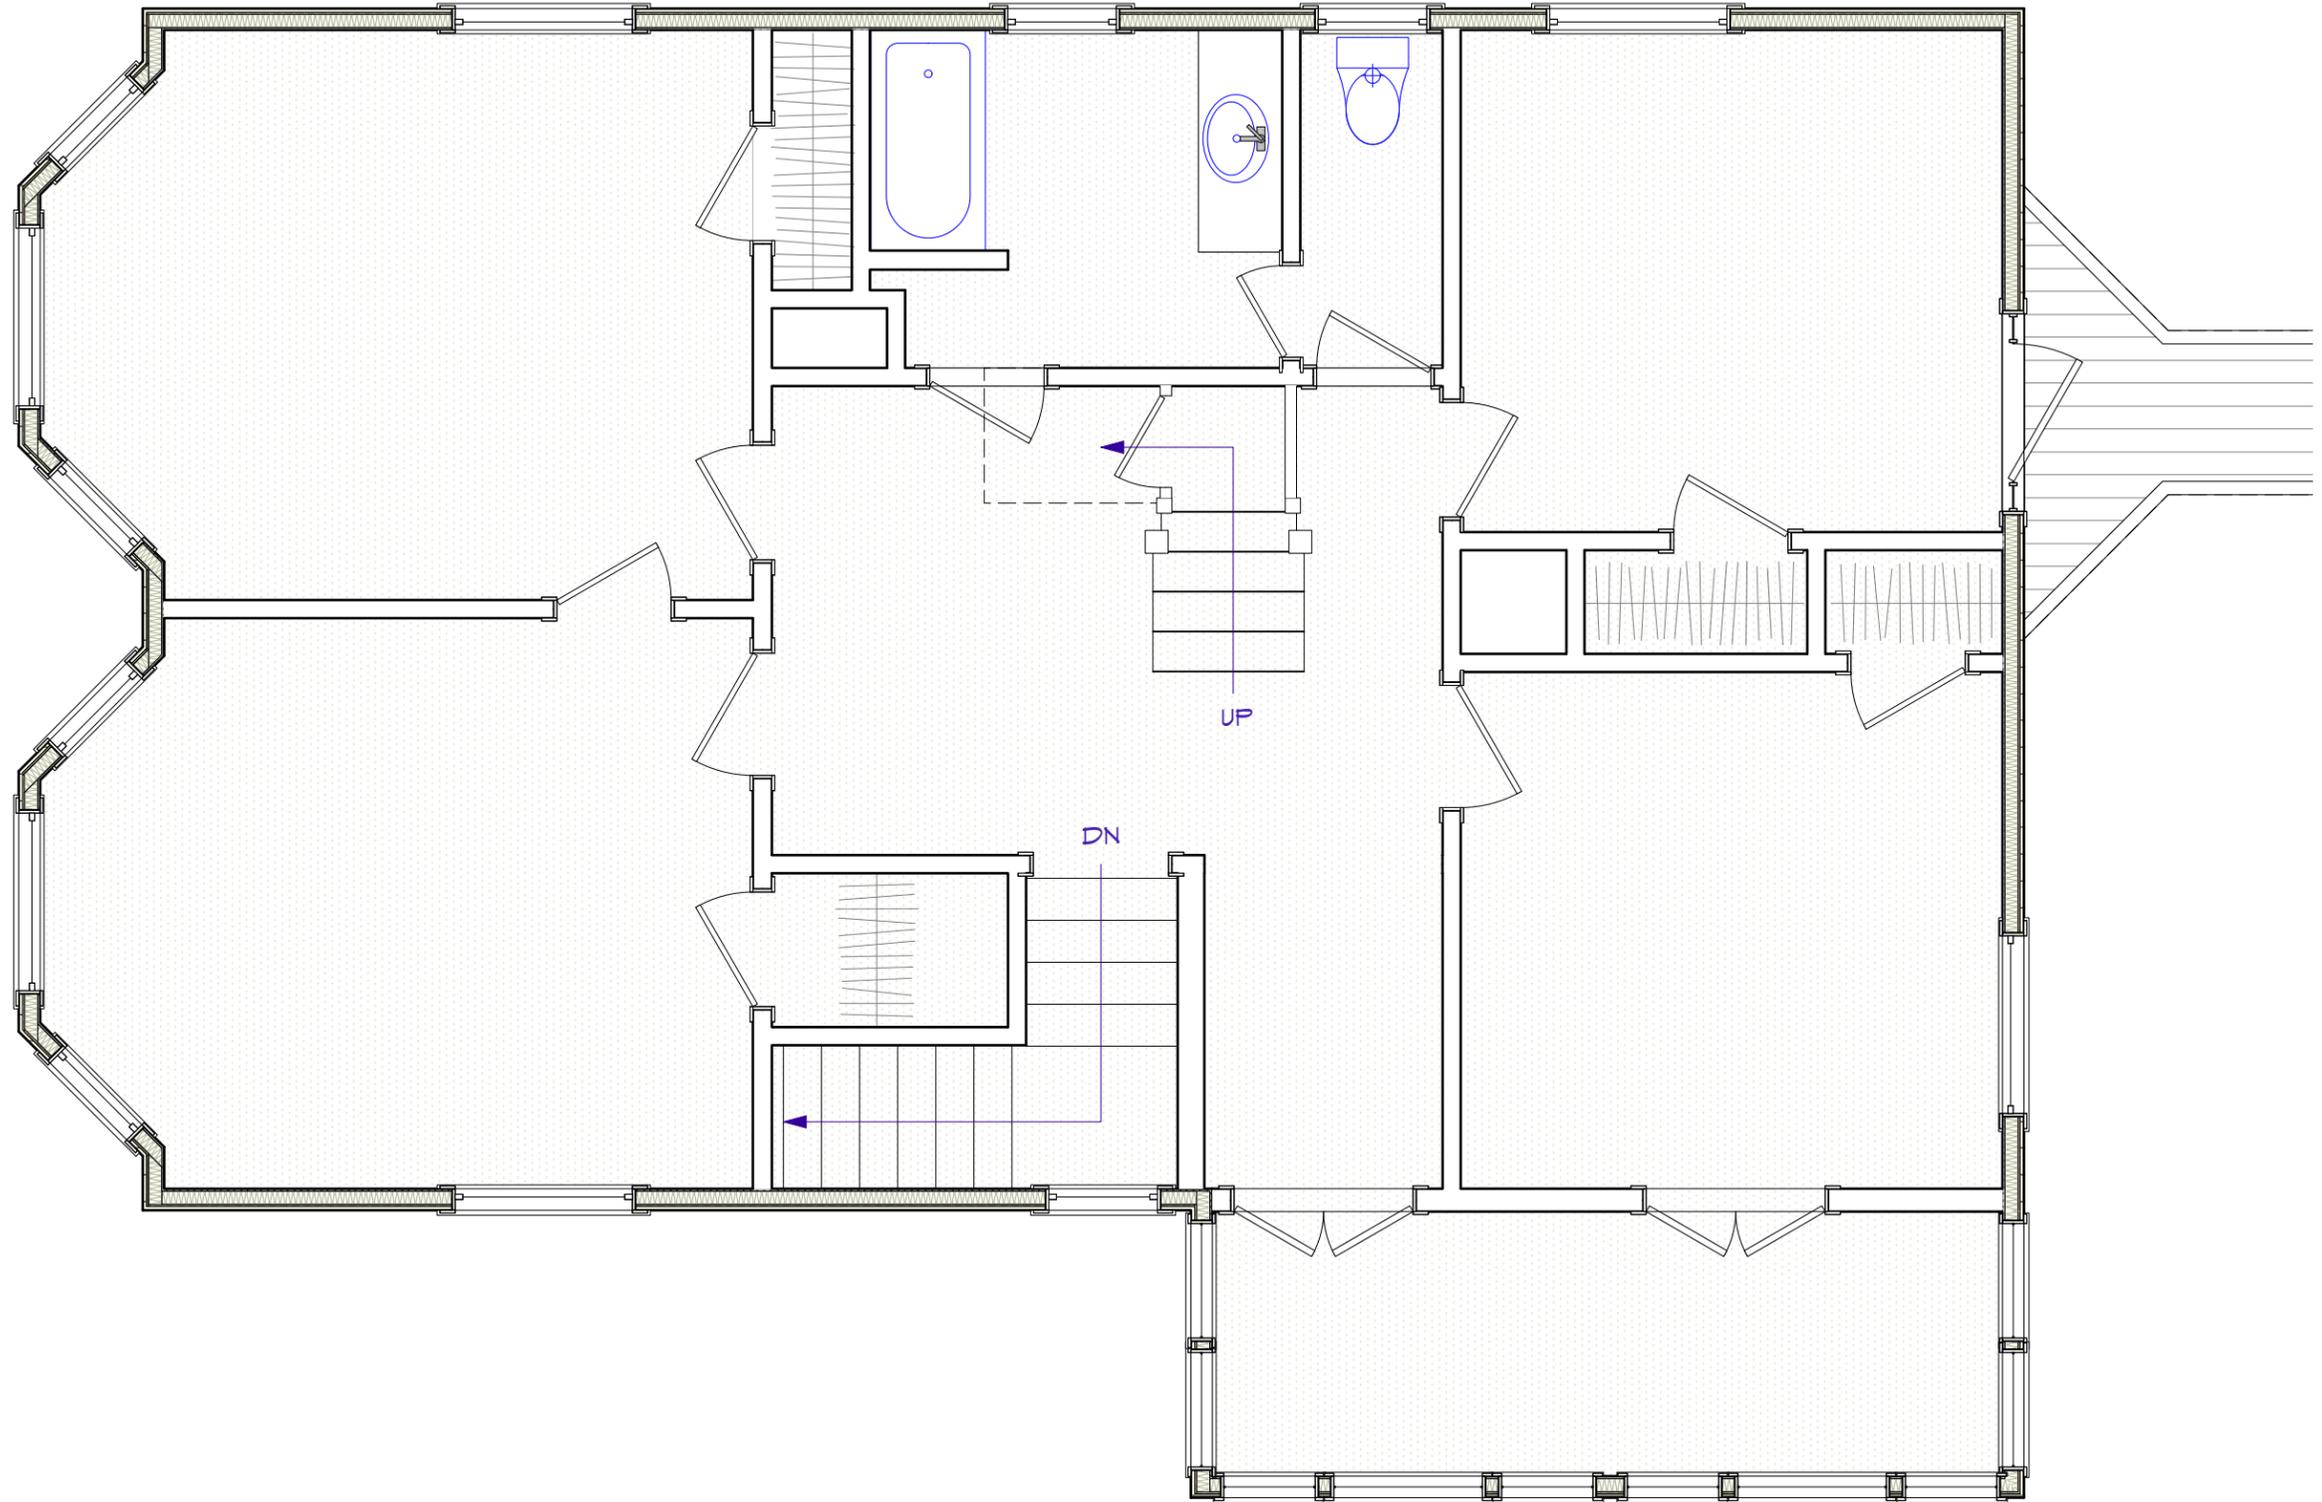

PROGRESS PRINT

1 2ND FLOOR PLAN - (EXISTING)
 1/4" = 1'-0"

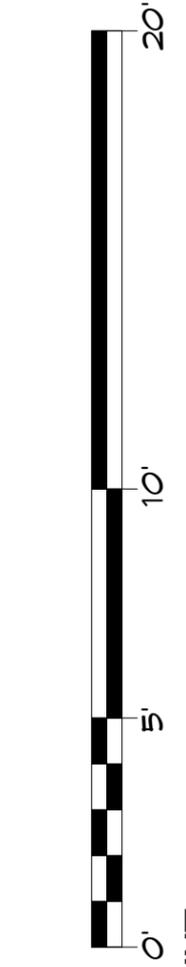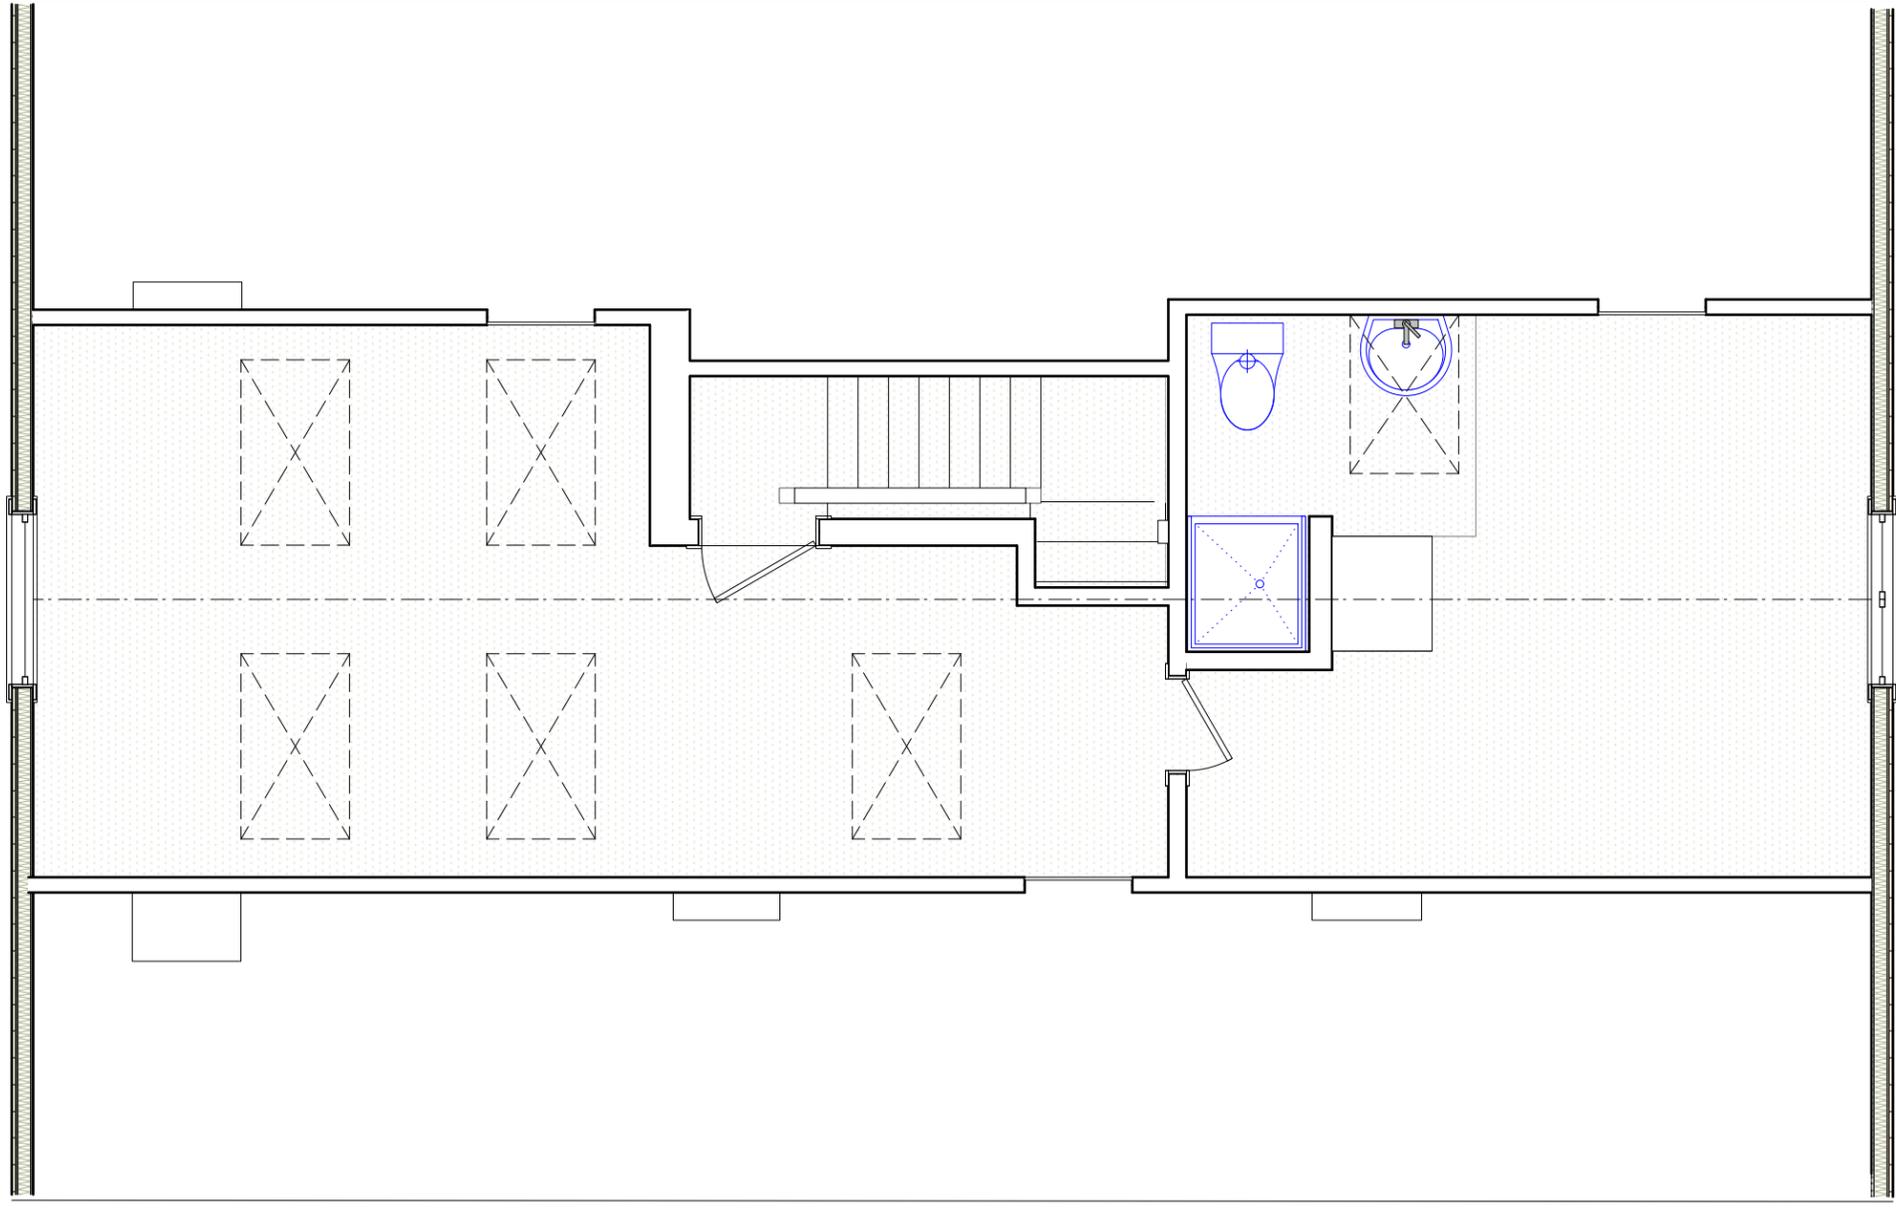

PROGRESS PRINT

1 ATTIC FLOOR PLAN - (EXISTING)
 1/4" = 1'-0"

